


FILED
ERNEST CHRISTIAN
COUNTY CLERK
Mar 3 2 32 PM '71
SMITH COUNTY, TEXAS
Ernest Christian
DEPUTY

2692

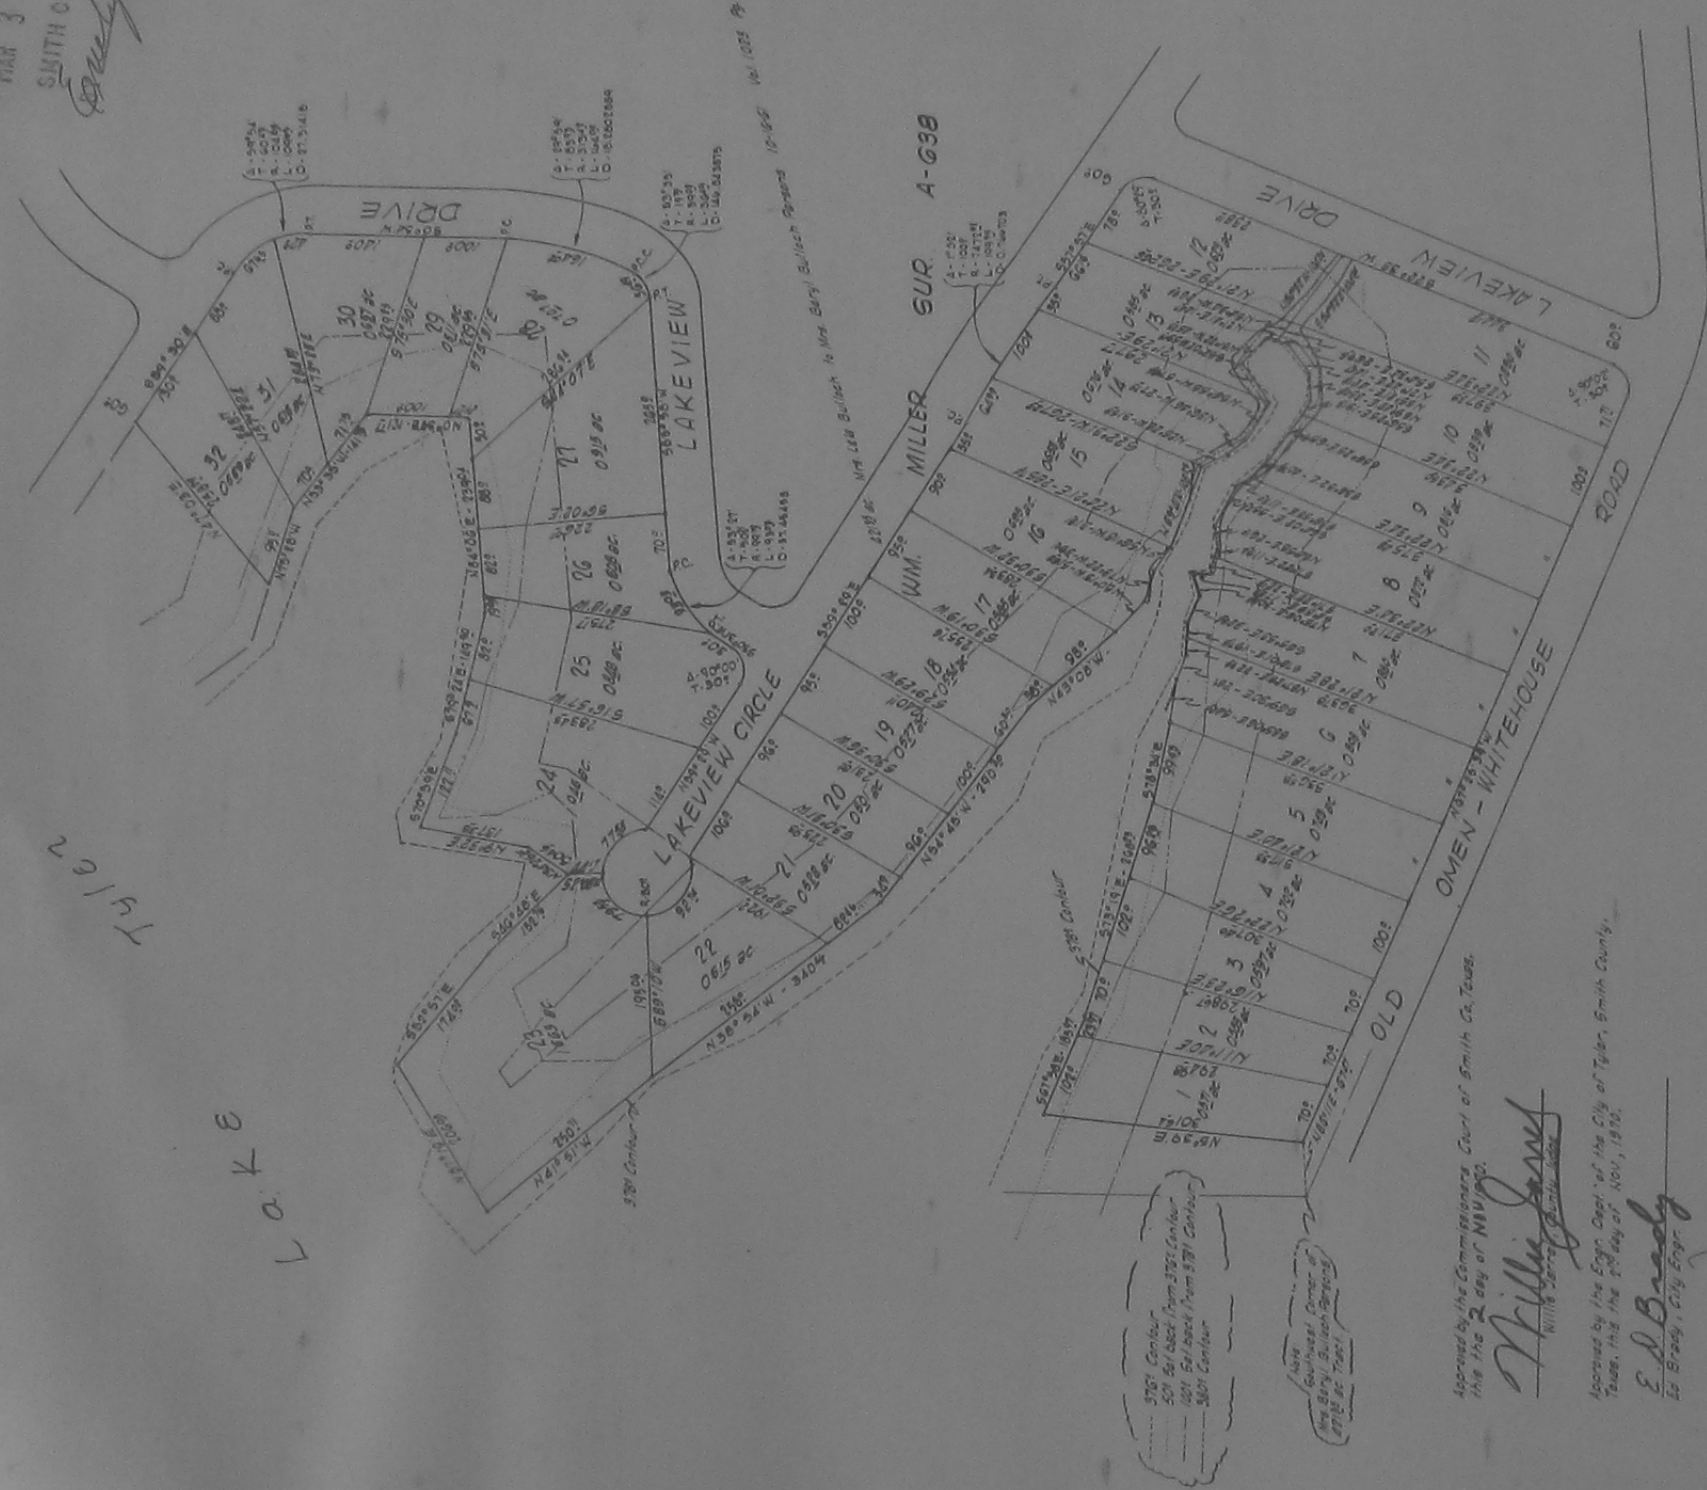

Coat

T 16 E

L O K E

Recorded in Vol. 6, p. 38 of the
Public Records of Smith Co., Texas.

EAST SHORES ESTATES

UNIT - 1
WILLIAM MILLER SUR A-638
& JACKSON RECTOR SUR A-796
SMITH COUNTY, TEXAS
















