


14,542

FILED
Sept. 5, 1973
at 4:02 P.M.
Ernest Christian,
County Clerk, Smith
County, Texas
Carilyn Brown

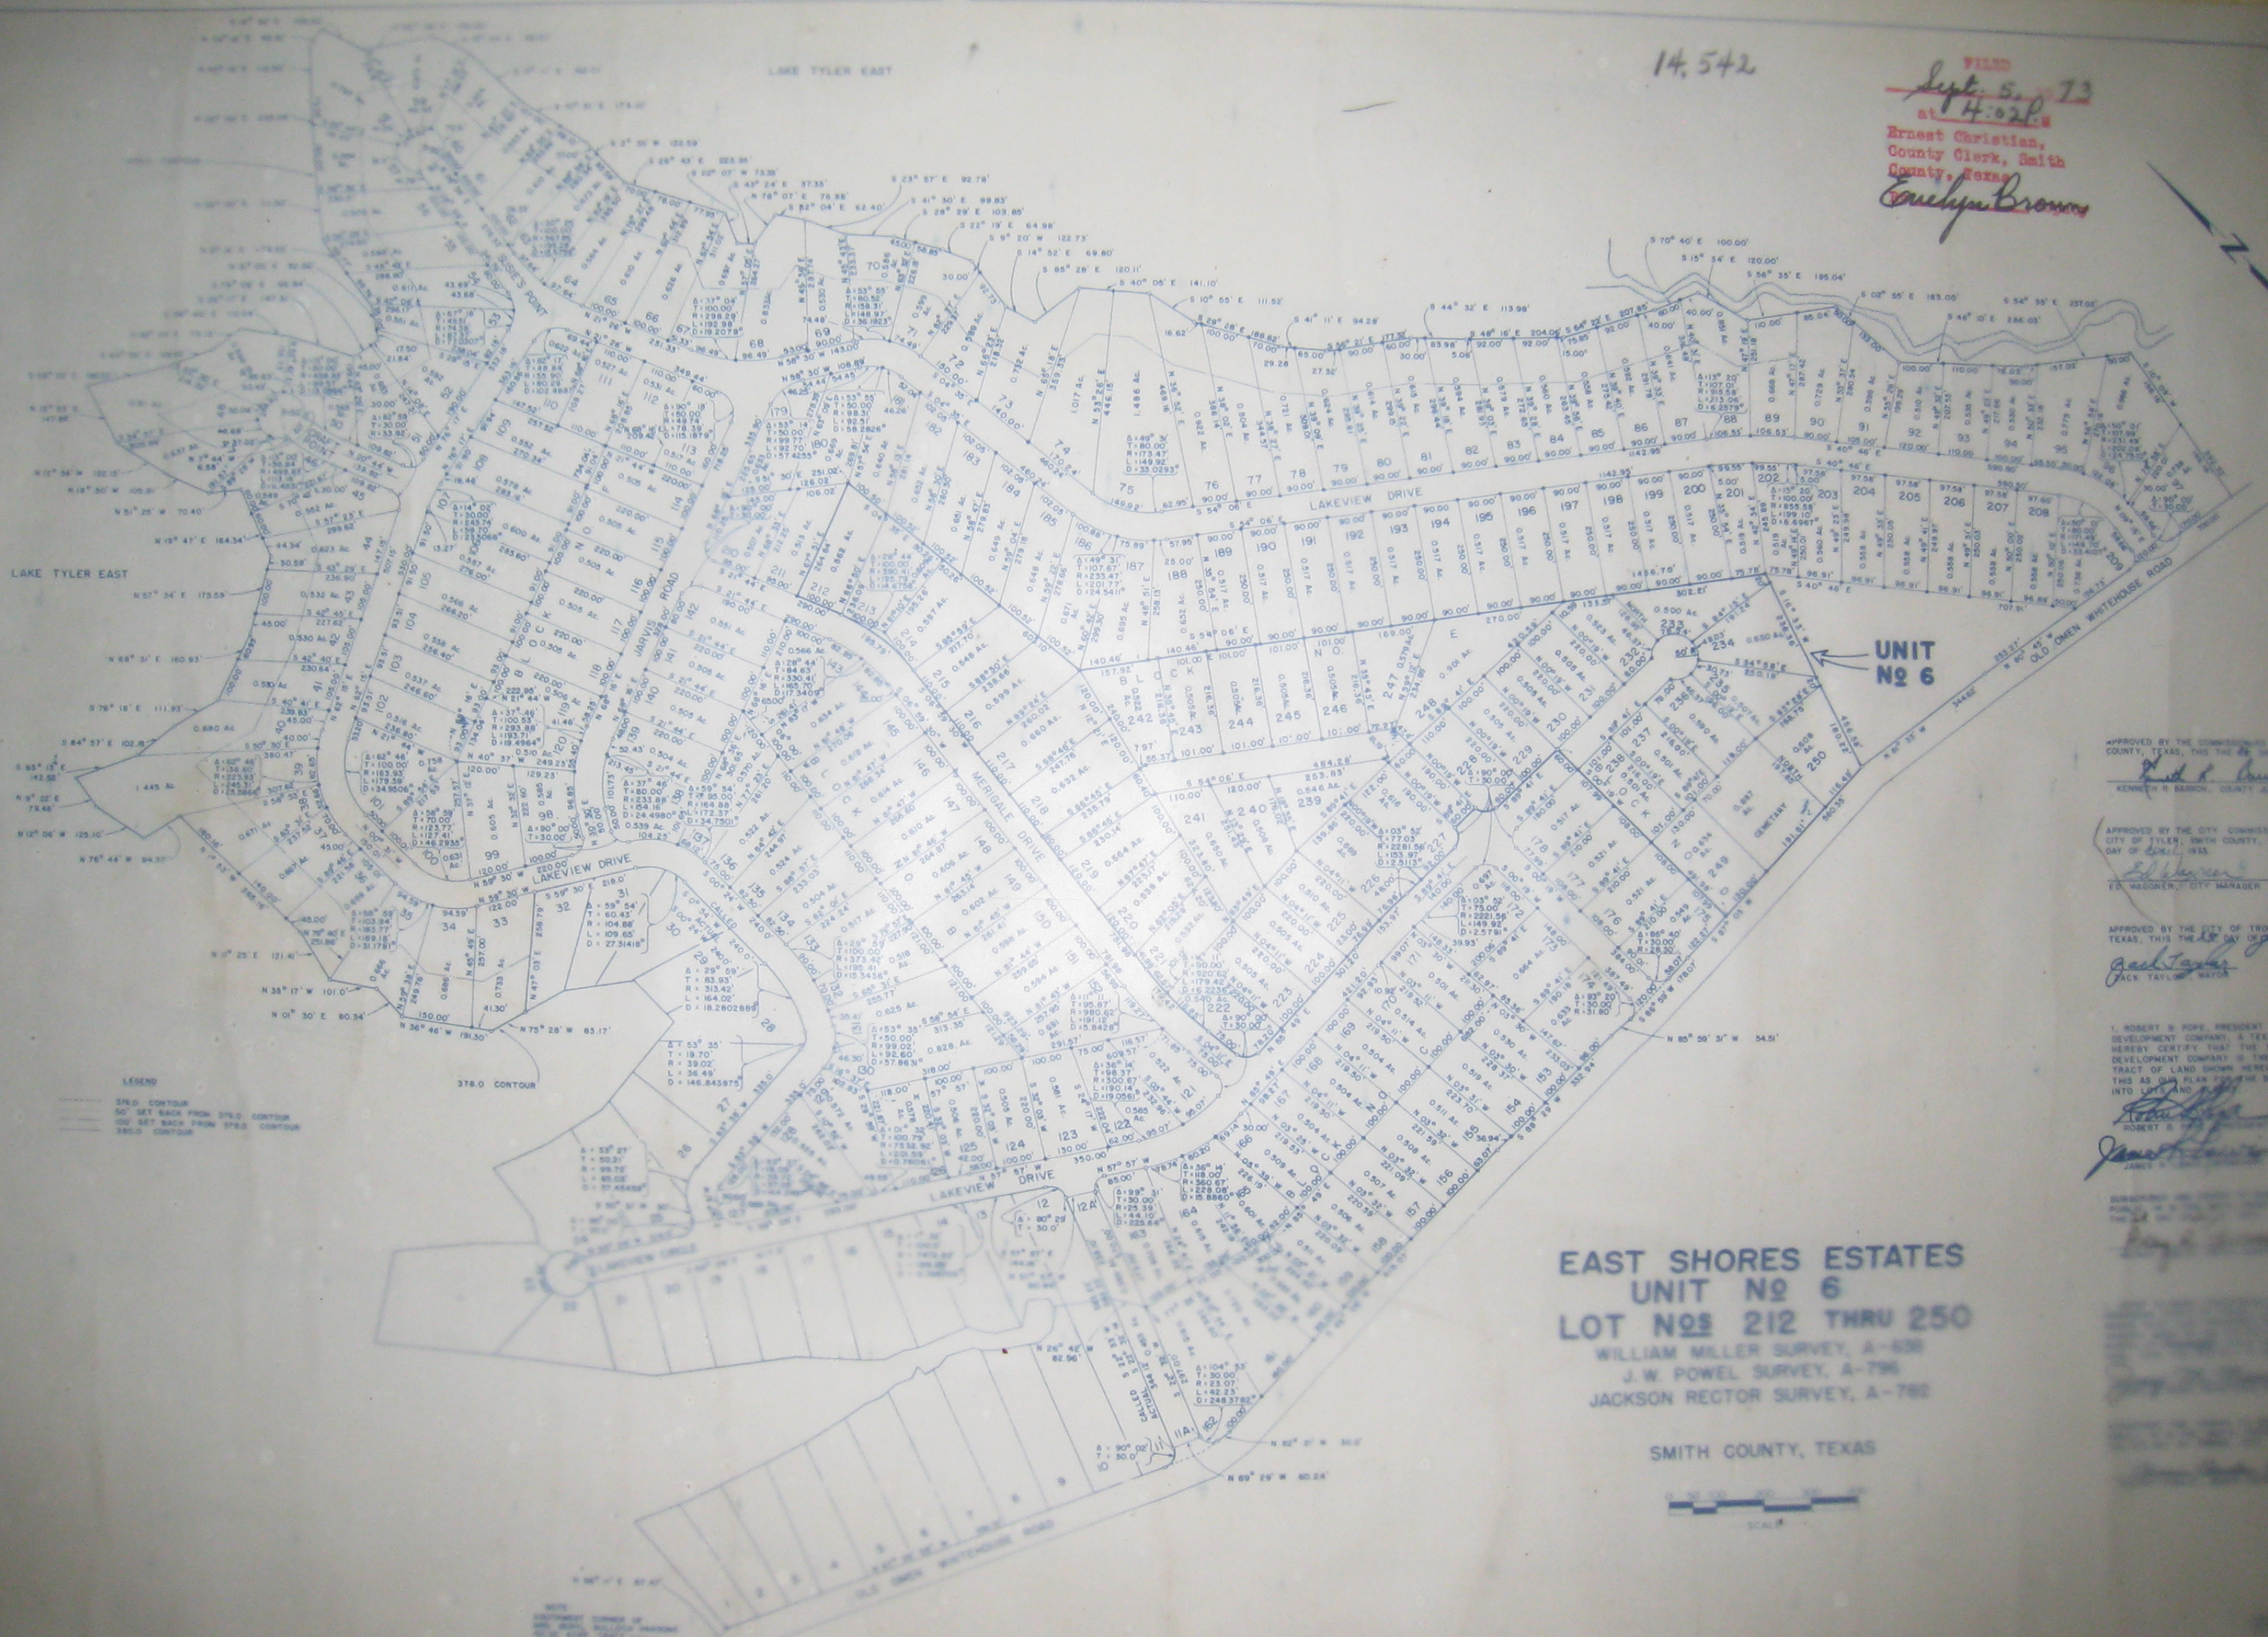

UNIT
NO 6

APPROVED BY THE COMMISSIONERS COURT OF SMITH COUNTY, TEXAS, THIS 26th DAY OF August, 1973.
[Signature]
KENNETH R. BARRON, COUNTY JUDGE

APPROVED BY THE CITY COMMISSION OF THE CITY OF TYLER, SMITH COUNTY, TEXAS, THIS 12th DAY OF August, 1973.
[Signature]
ED. HASSNER, CITY MANAGER

APPROVED BY THE CITY OF TROUP, SMITH COUNTY, TEXAS, THIS 12th DAY OF August, 1973.
[Signature]
JACK TAYLOR, MAYOR

I, ROBERT S. POPE, PRESIDENT OF THE EAST SHORES DEVELOPMENT COMPANY, A TEXAS CORPORATION, DO HEREBY CERTIFY THAT THE SAID EAST SHORES DEVELOPMENT COMPANY IS THE OWNER OF THE TRACT OF LAND SHOWN HEREON AND DO AGREE THIS AS A PLAN FOR THE SUBDIVISION OF SAID INTO LOTS AND BLOCKS.
[Signature]
ROBERT S. POPE
JAMES

**EAST SHORES ESTATES
UNIT NO 6
LOT NOS 212 THRU 250**
WILLIAM MILLER SURVEY, A-638
J.W. POWEL SURVEY, A-796
JACKSON RECTOR SURVEY, A-782

SMITH COUNTY, TEXAS

